


JOLIMETZ – RD33 – PHASE 1 -Planche 5/6

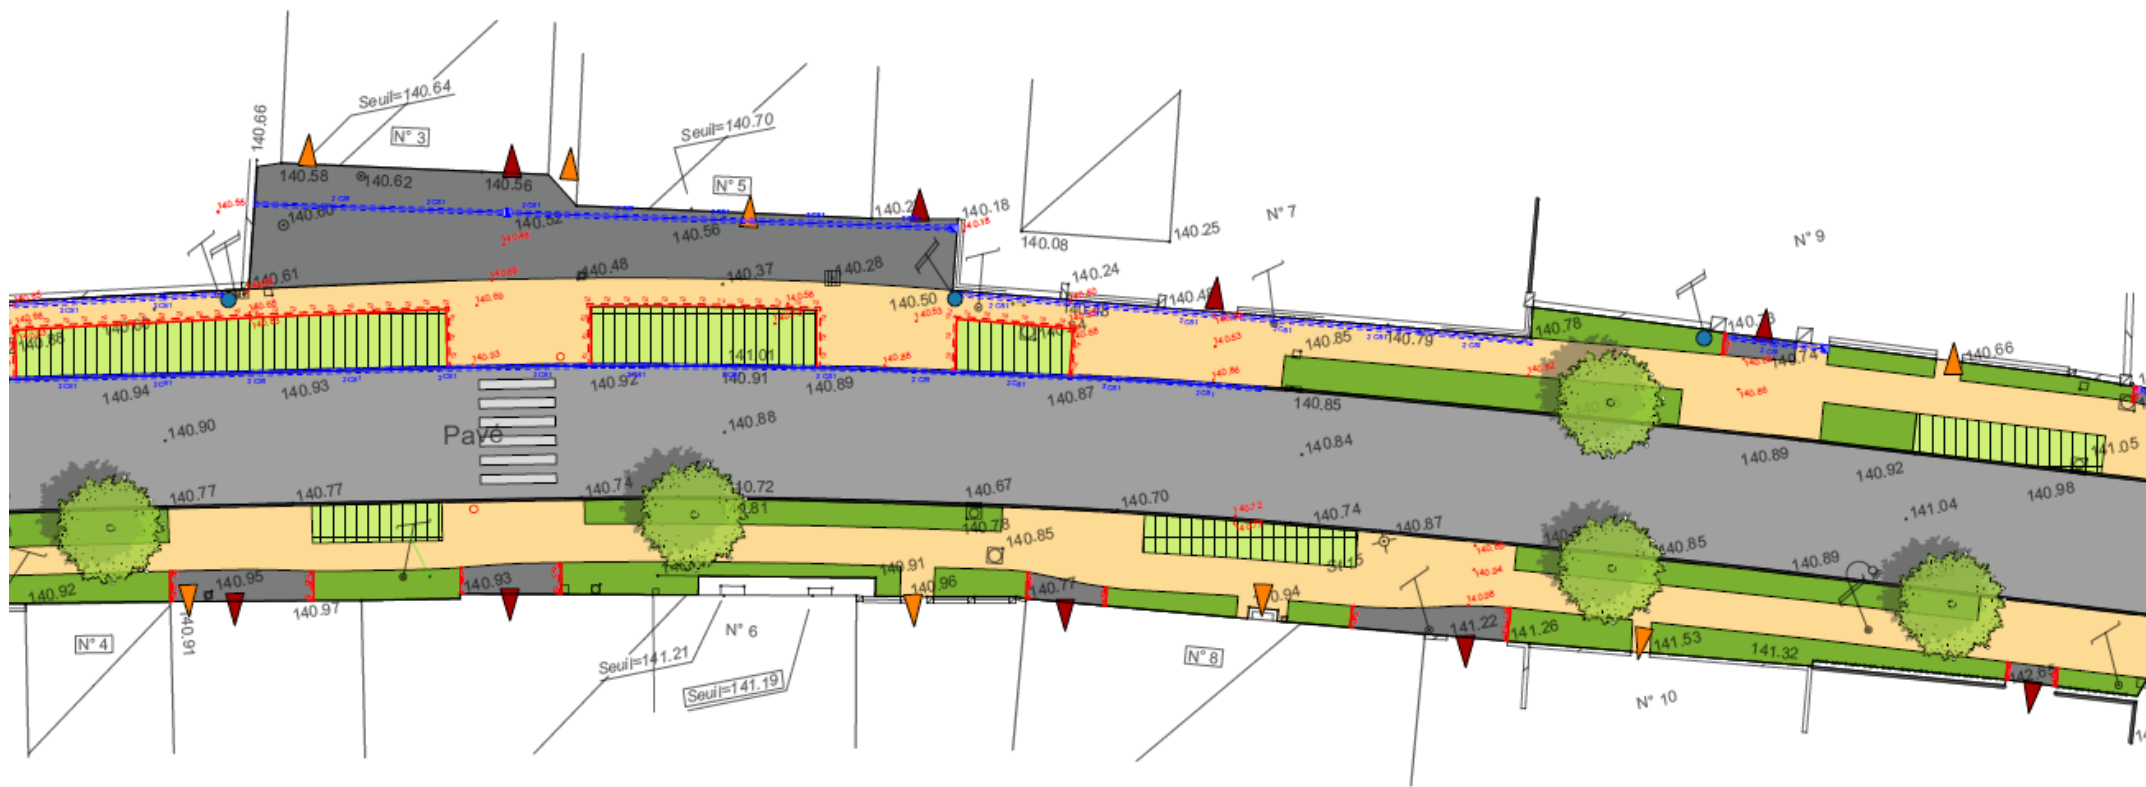

✕

✕