


# JOLIMETZ – RD33 – PHASE 2 -Planche 5/7

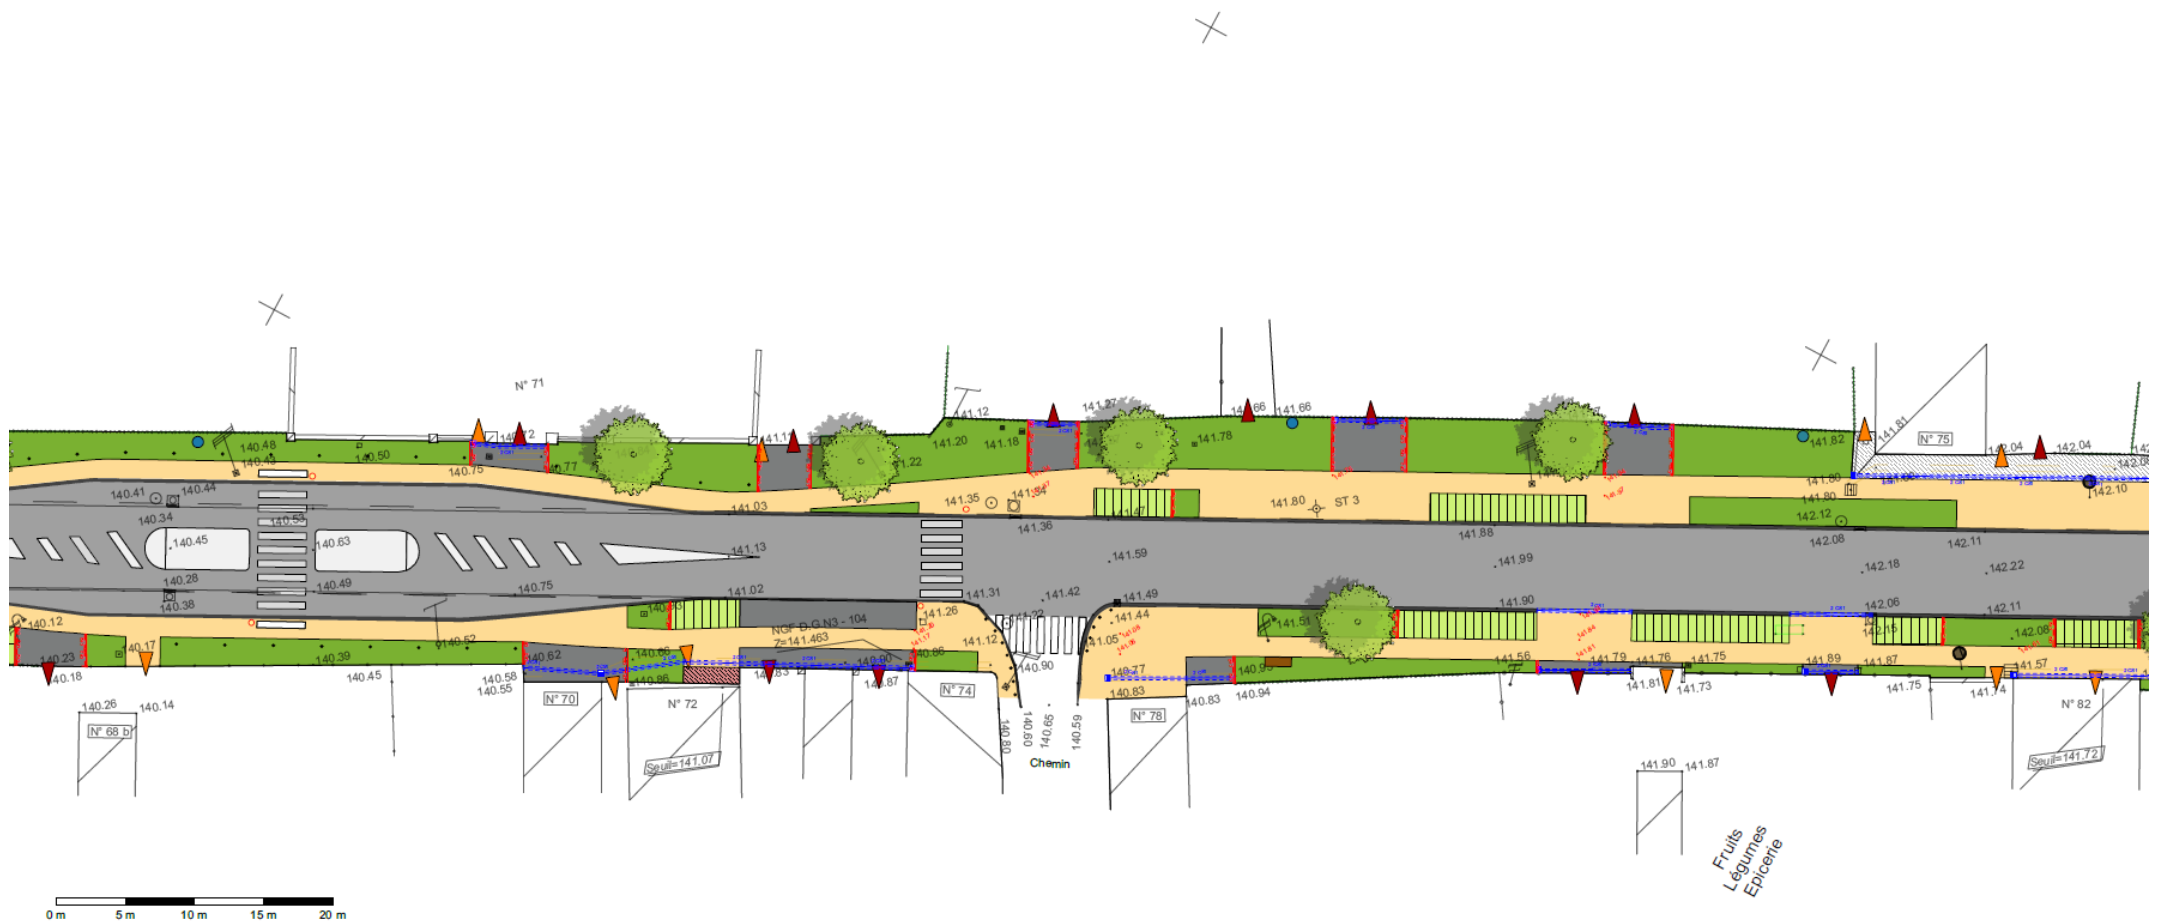

0m 5m 10m 15m 20m

Fruits  
Légumes  
Epicéa